




Blocos

1ø20

PLANTA


ESC 1:25

N1

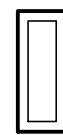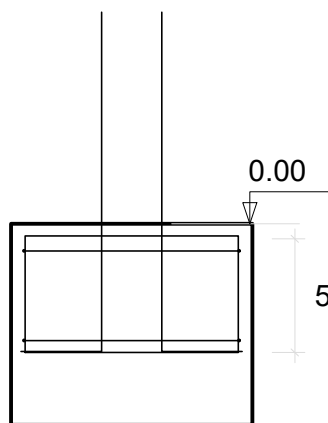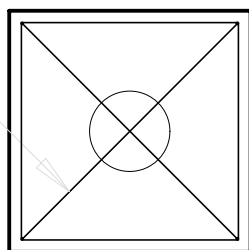


pilar

CA : -0.35

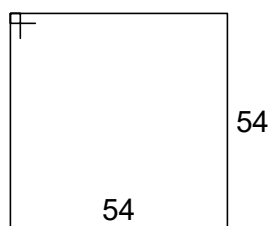

3 N2 ø5.0 c/7 C=228

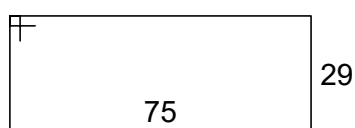

2 N1 ø5.0 C=220

P1

RELAÇÃO DO AÇO

P1-L2

P1-L1


AÇO	N	DIAM (mm)	QUANT	C.UNIT (cm)	C.TOTAL (cm)
CA60	1	5.0	22	75	1650
CA50	2	10.0	4	238	952
	3	10.0	4	103	412

RESUMO DO AÇO

AÇO	DIAM (mm)	C.TOTAL (m)	PESO + 10% (kg)
CA50	10.0	13.6	9.3
CA60	5.0	16.5	2.8
PESO TOTAL (kg)			
CA50		9.3	
CA60		2.8	

Volume de concreto (C-25) = 0.09 m³

Área de forma = 2.10 m²

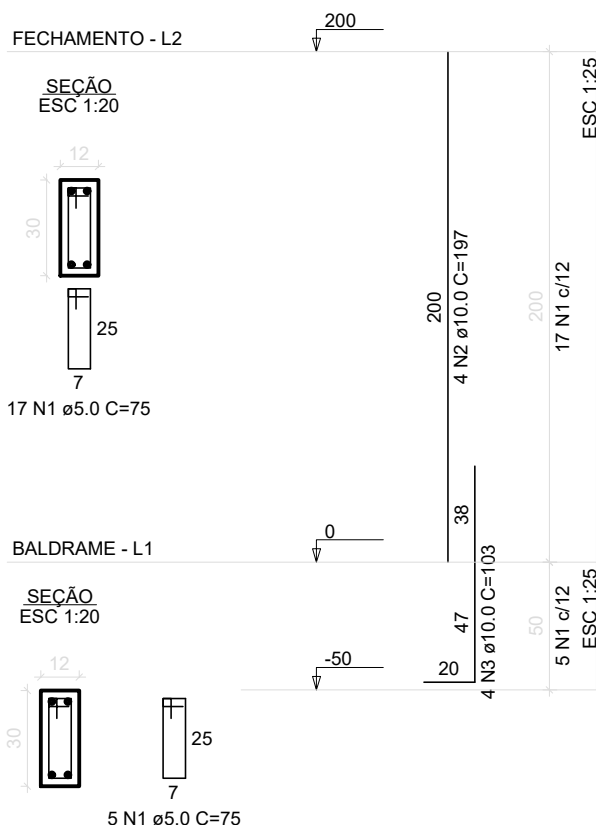

CEMITÉRIO MUNICIPAL
FERRAGEM DAS SAPATAS
FERRAGEM DOS PILARES
ESCALA 1:50



Secretaria de
Infraestrutura
Gestão: 2021/2024

OBRA	PÚBLICA
DATA	20/05/2021
FOLHA N°	05/06

ENDEREÇO
ESTRADA DA USINA — VILA MORENA

ASSUNTO
CONSTRUÇÃO DE TÚMULOS